


DIST	COUNTY	ROUTE	POST MILES TOTAL PROJECT	SHEET No.	TOTAL SHEETS
X	X	X	X	X	X


REGISTERED CIVIL ENGINEER	X	DATE
PLANS APPROVAL DATE		


The State of California or its officers or agents shall not be responsible for the accuracy or completeness of electronic copies of this plan sheet.




**PLAN**  
3/4" = 1'-0"

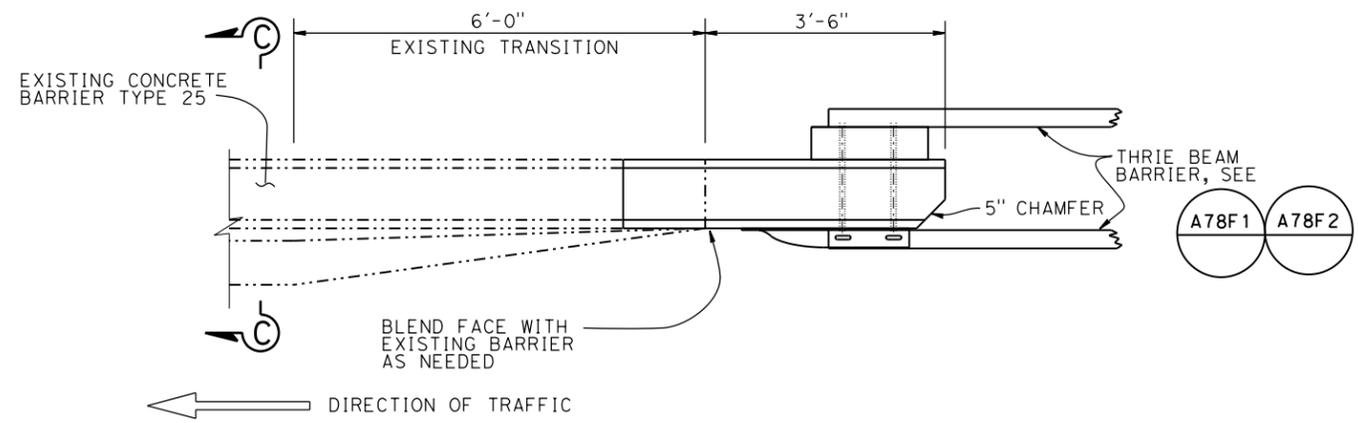

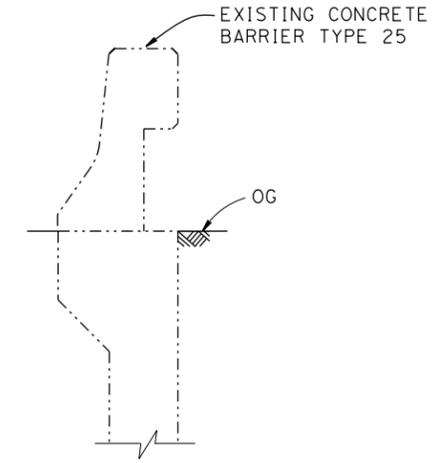
**SECTION C-C**  
3/4" = 1'-0"

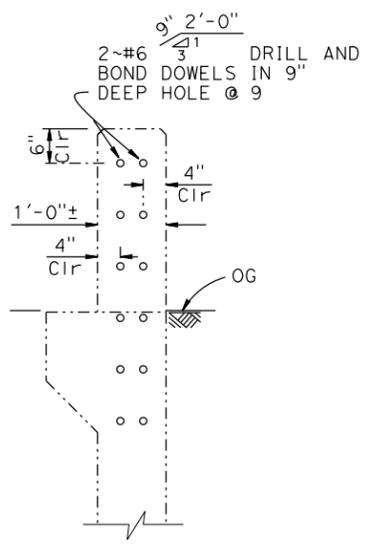

**SECTION A-A**  
3/4" = 1'-0"

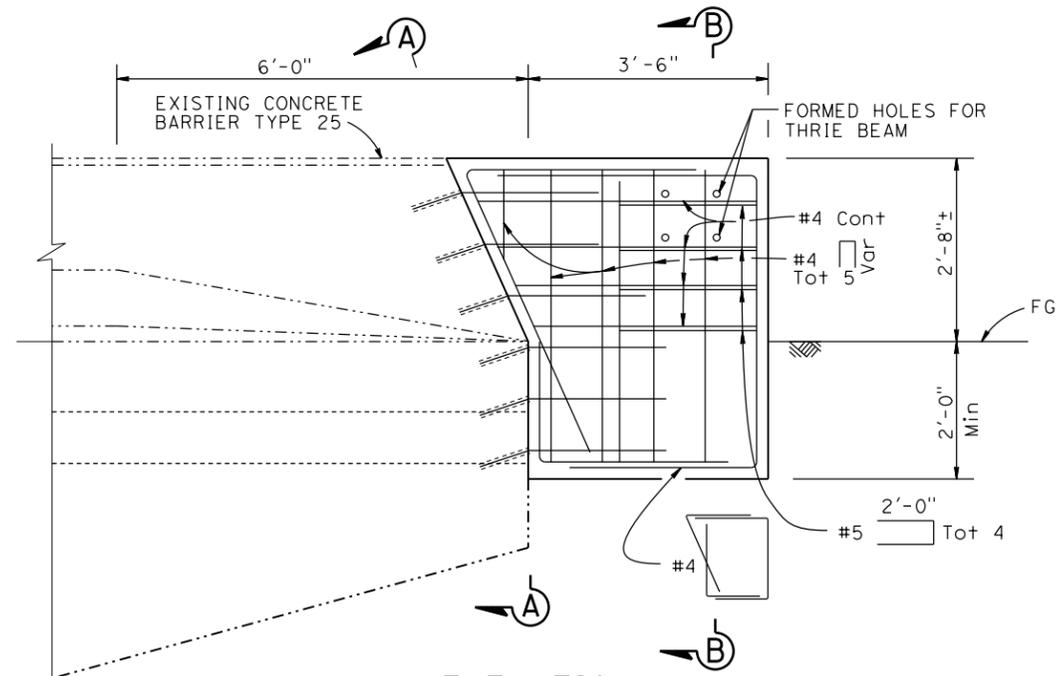

**ELEVATION**  
3/4" = 1'-0"

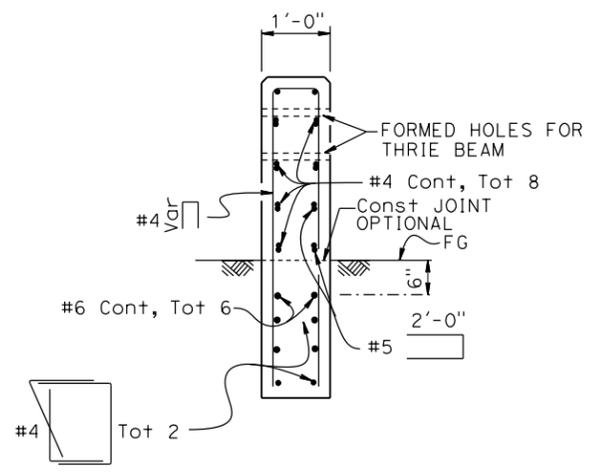

**SECTION B-B**  
3/4" = 1'-0"

NOTE:  
THE CONTRACTOR MUST VERIFY ALL CONTROLLING FIELD DIMENSIONS BEFORE ORDERING OR FABRICATING ANY MATERIAL.

LEGEND:  
----- Indicates Existing Structure  
————— Indicates New Construction

STANDARD DRAWING		<b>STATE OF CALIFORNIA</b> DEPARTMENT OF TRANSPORTATION	<b>DIVISION OF ENGINEERING SERVICES</b>	BRIDGE NO. X POST MILE X	X X
FILE NO. <b>xs16-010</b>	APPROVAL DATE July 2014	<b>THRIE BEAM CONNECTION-TYPE 25</b>			
DS OSD 2147A (ENGLISH STANDARD DRAWING "XS" BORDER REV. (02-02-11))		ORIGINAL SCALE IN INCHES FOR REDUCED PLANS		UNIT: X PROJECT NUMBER & PHASE: X	CONTRACT NO.: X
				REVISION DATES 7-10-14	SHEET OF X X

DATE PLOTTED => \$DATE USERNAME => \$USER