
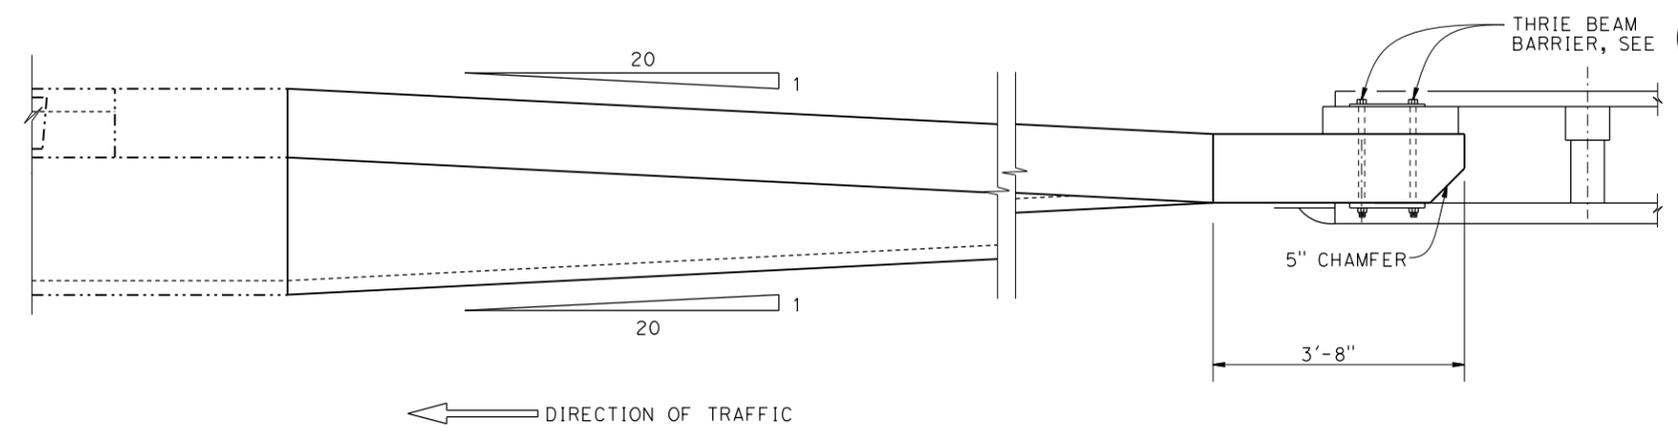


DIST	COUNTY	ROUTE	POST MILES TOTAL PROJECT	SHEET No.	TOTAL SHEETS
X	X	X	X	X	X


REGISTERED CIVIL ENGINEER	DATE
	X

PLANS APPROVAL DATE


The State of California or its officers or agents shall not be responsible for the accuracy or completeness of electronic copies of this plan sheet.

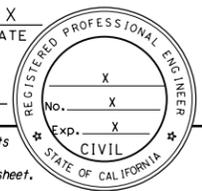


PLAN - ALTERNATIVE No.3
NO SCALE

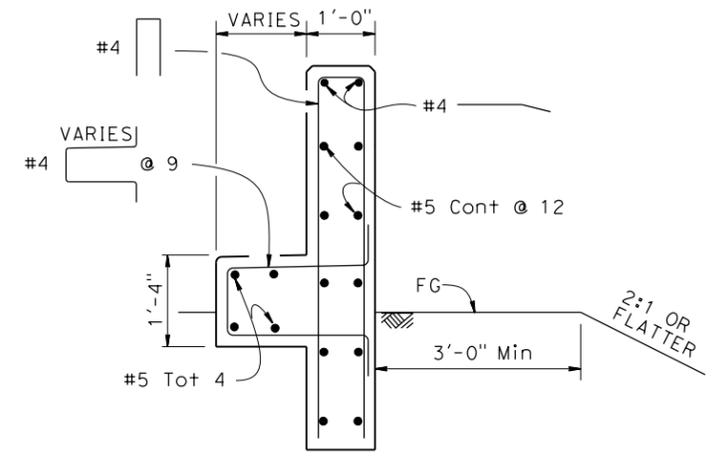


SECTION D-D
3/4" = 1'-0"

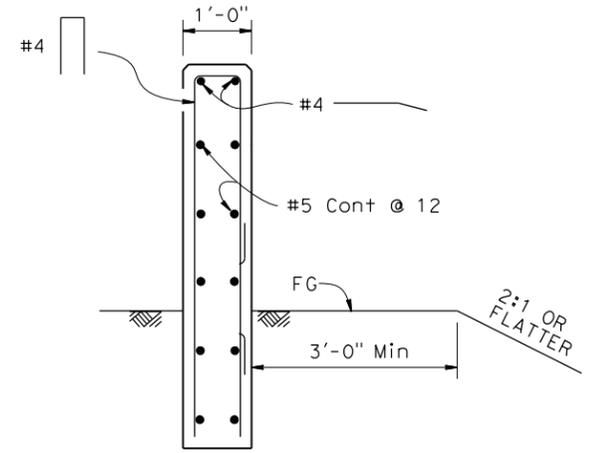

SECTION E-E
3/4" = 1'-0"

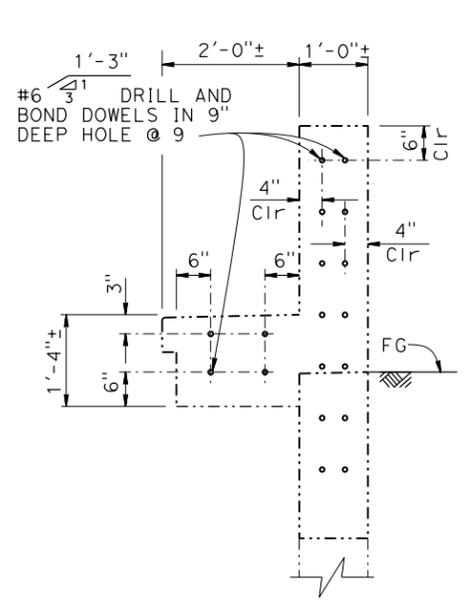

SECTION C-C
3/4" = 1'-0"

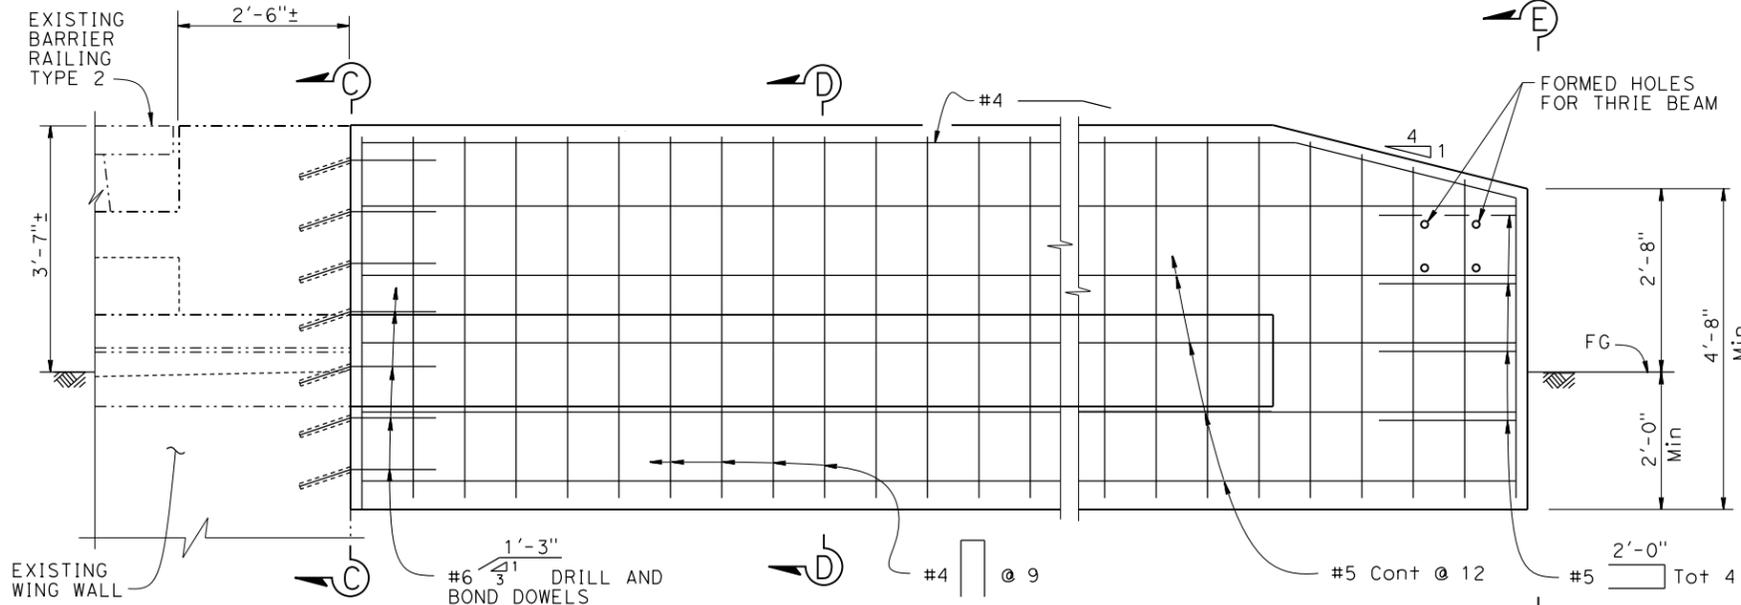

ELEVATION
3/4" = 1'-0"

NOTE:
THE CONTRACTOR MUST VERIFY ALL CONTROLLING FIELD DIMENSIONS BEFORE ORDERING OR FABRICATING ANY MATERIAL.

LEGEND:
----- Indicates Existing Structure
————— Indicates New Structure

STANDARD DRAWING	
FILE NO. xs16-027	APPROVAL DATE July 2014

STATE OF CALIFORNIA DEPARTMENT OF TRANSPORTATION	
---	--

DIVISION OF ENGINEERING SERVICES	
BRIDGE NO.	X
POST MILE	X

X	
THRIE BEAM CONNECTION-TYPE 2	
ALTERNATIVE No. 3	