

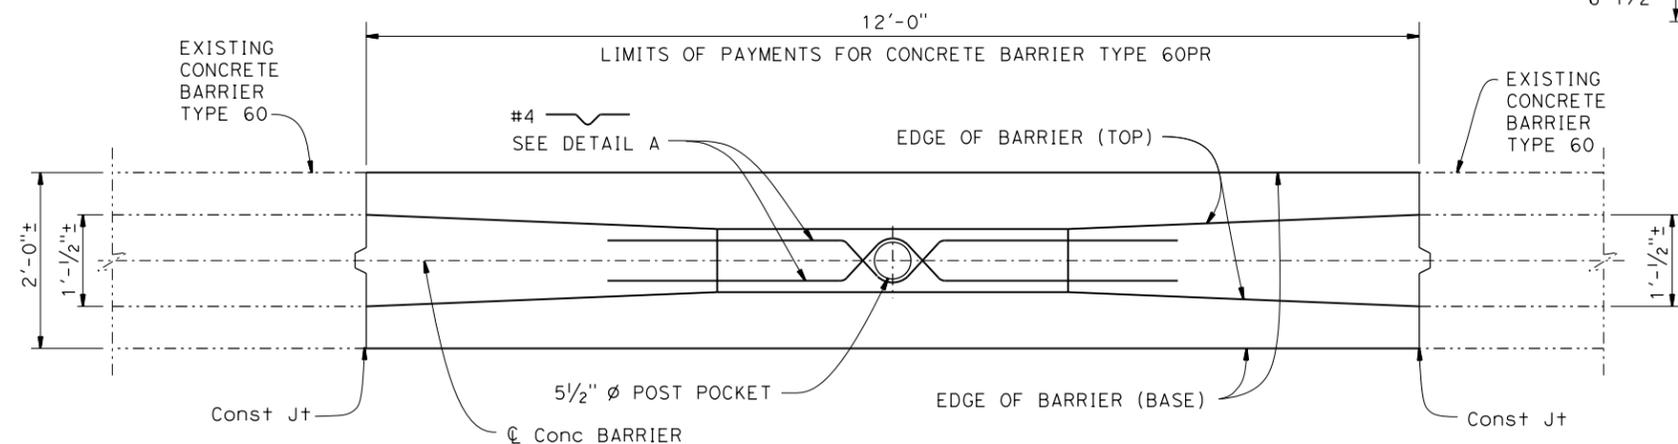



DIST	COUNTY	ROUTE	POST MILES TOTAL PROJECT	SHEET No.	TOTAL SHEETS
X	X	X	X	X	X
REGISTERED CIVIL ENGINEER			X	DATE	
PLANS APPROVAL DATE					
The State of California or its officers or agents shall not be responsible for the accuracy or completeness of electronic copies of this plan sheet.					

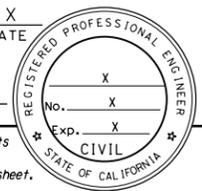

PLAN

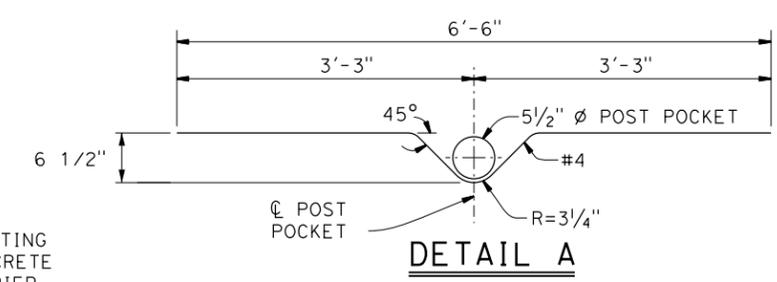


DETAIL A

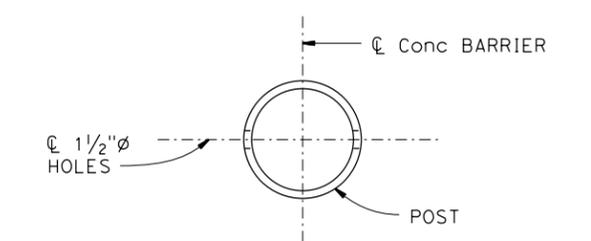

DETAIL B

SECTION A-A

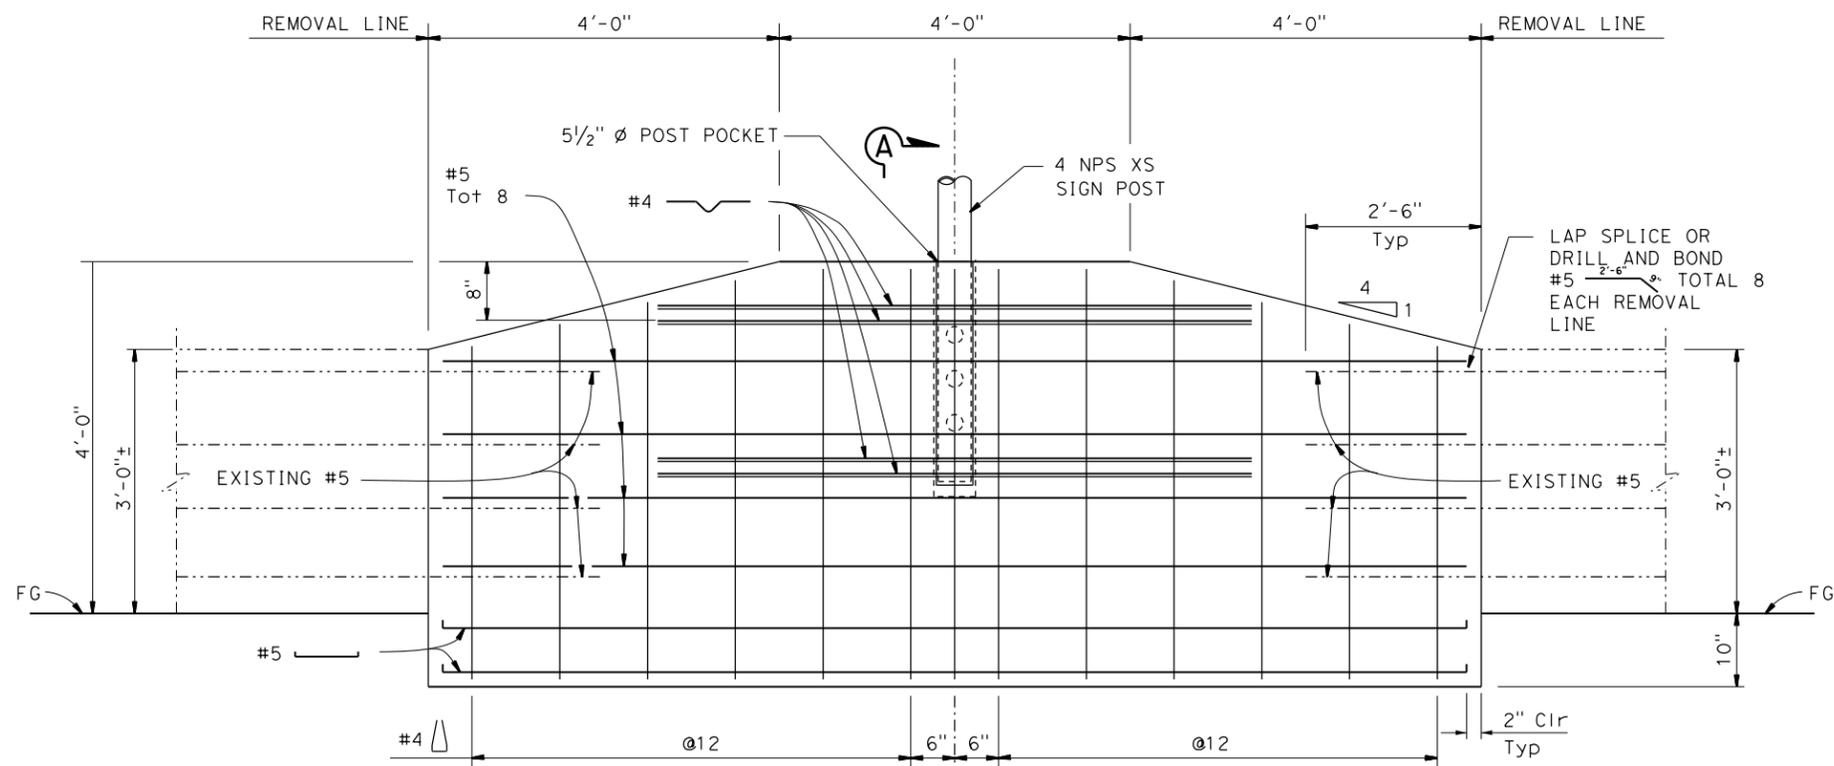

ELEVATION

NO SCALE

NOTE:
THE CONTRACTOR MUST VERIFY ALL CONTROLLING FIELD DIMENSIONS BEFORE ORDERING OR FABRICATING ANY MATERIAL.

STANDARD DRAWING		STATE OF CALIFORNIA DEPARTMENT OF TRANSPORTATION		DIVISION OF ENGINEERING SERVICES		BRIDGE NO. X		X	
FILE NO. xs16-076	APPROVAL DATE July 2014					POST MILE X		CONCRETE BARRIER TYPE 60PR	
DS OSD 2147A (ENGLISH STANDARD DRAWING "XS" BORDER REV. (02-02-11))		ORIGINAL SCALE IN INCHES FOR REDUCED PLANS		UNIT: X PROJECT NUMBER & PHASE: X		CONTRACT NO.: X		DISREGARD PRINTS BEARING EARLIER REVISION DATES	
		0 1 2 3				REVISION DATES 6-19-14		SHEET OF X X	

DATE PLOTTED => \$DATE USERNAME => \$USER TIME PLOTTED => \$TIME