


DIST	COUNTY	ROUTE	POST MILES TOTAL PROJECT	SHEET No.	TOTAL SHEETS
X	X	X	X	X	X

REGISTERED CIVIL ENGINEER	DATE
PLANS APPROVAL DATE	

REGISTERED PROFESSIONAL ENGINEER
No. X
Exp. X
CIVIL
STATE OF CALIFORNIA

The State of California or its officers or agents shall not be responsible for the accuracy or completeness of electronic copies of this plan sheet.

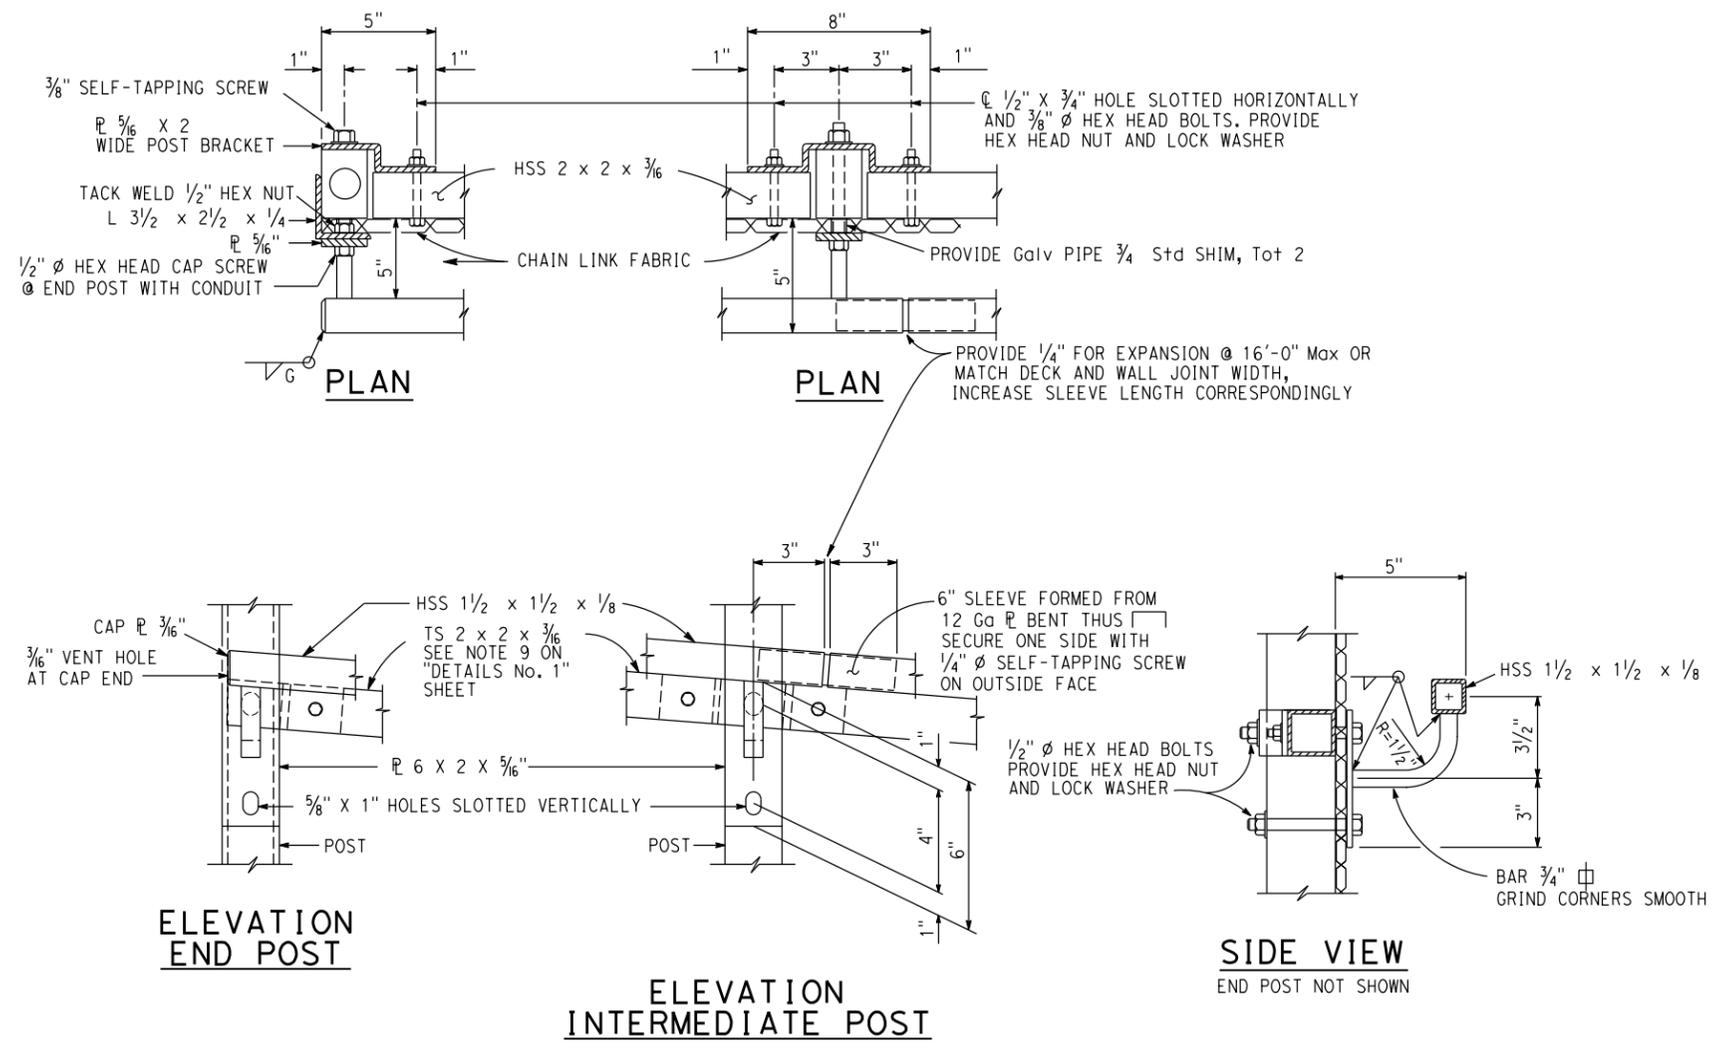

TUBULAR HANDRAILING BRACKET DETAILS

NO SCALE

X

STANDARD DRAWING
FILE NO. xs16-220-2
APPROVAL DATE <u>October 2014</u>

STATE OF CALIFORNIA
DEPARTMENT OF TRANSPORTATION

DIVISION OF ENGINEERING SERVICES
BRIDGE NO. X
POST MILE X

CHAIN LINK RAILING TYPE 7 (MOD)
DETAILS No. 2