


DIST	COUNTY	ROUTE	POST MILES TOTAL PROJECT	SHEET No.	TOTAL SHEETS
X	X	X	X	X	X

REGISTERED CIVIL ENGINEER	DATE
PLANS APPROVAL DATE	


The State of California or its officers or agents shall not be responsible for the accuracy or completeness of electronic copies of this plan sheet.

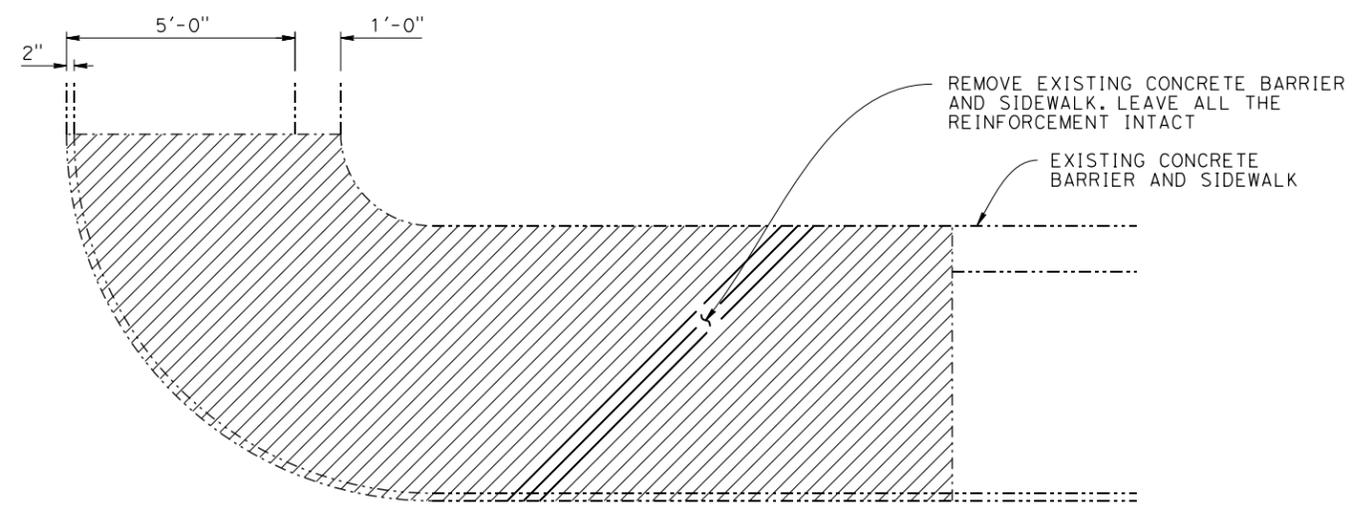


LEGEND:

CONCRETE REMOVAL

DEMOLITION PLAN CASE 3
1/2" = 1'-0"

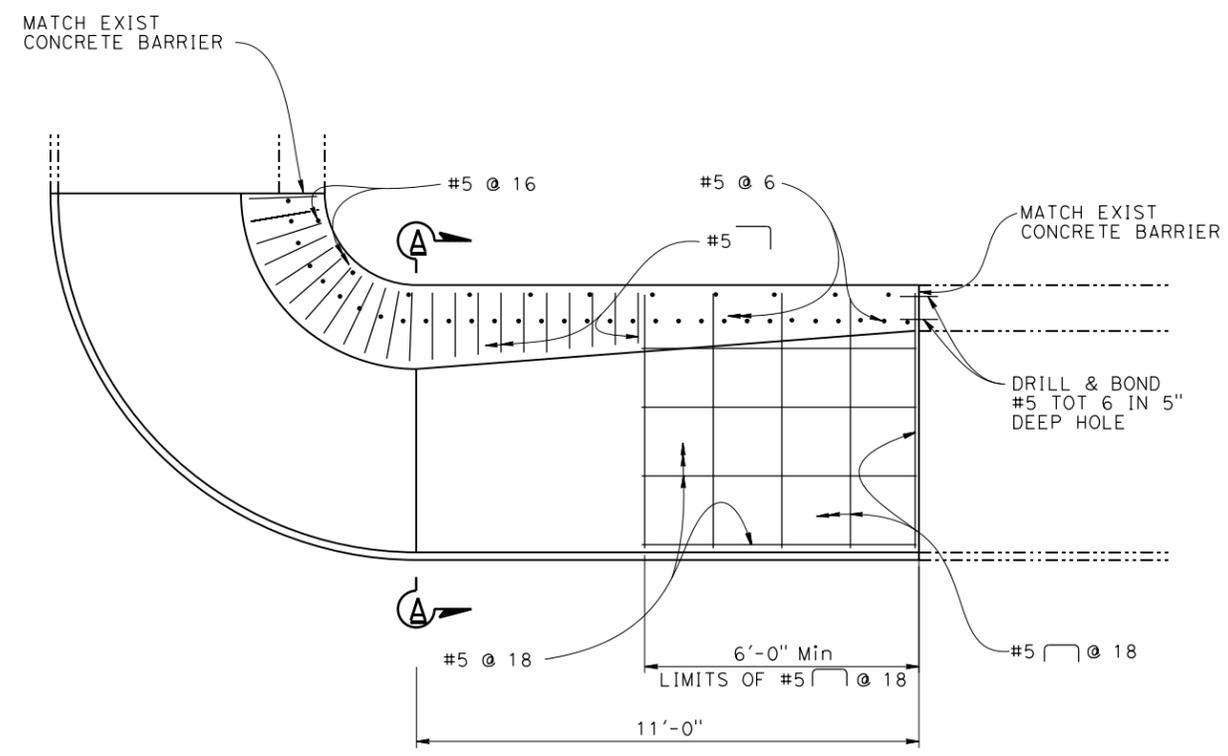

PLAN VIEW CASE 3
1/2" = 1'-0"

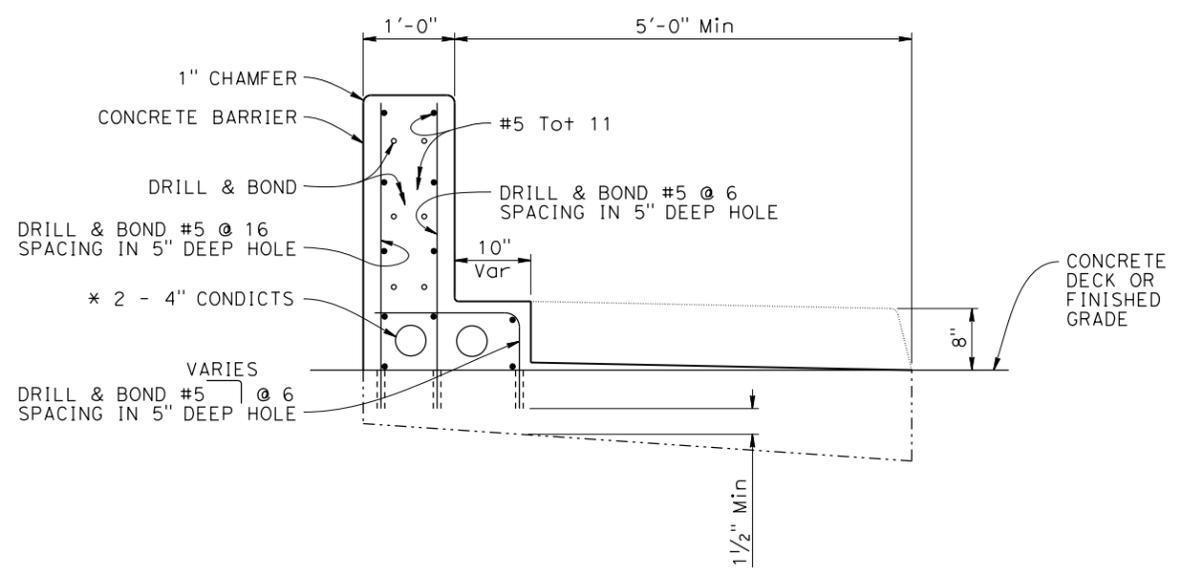

SECTION A-A
3/4" = 1'-0"

* Existing conduits (if any) to be re-connected to the proposed conduits

STANDARD DRAWING
FILE NO. xs19-030-2
APPROVAL DATE July 2014

STATE OF CALIFORNIA	DIVISION OF ENGINEERING SERVICES
DEPARTMENT OF TRANSPORTATION	

BRIDGE NO. X	CURB RAMP CASE 3
POST MILE X	
	DETAILS No. 2