



DIST	COUNTY	ROUTE	POST MILES TOTAL PROJECT	SHEET No.	TOTAL SHEETS
X	X	X	X	X	X


REGISTERED CIVIL ENGINEER DATE _____

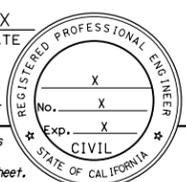


PLANS APPROVAL DATE _____
 The State of California or its officers or agents shall not be responsible for the accuracy or completeness of electronic copies of this plan sheet.

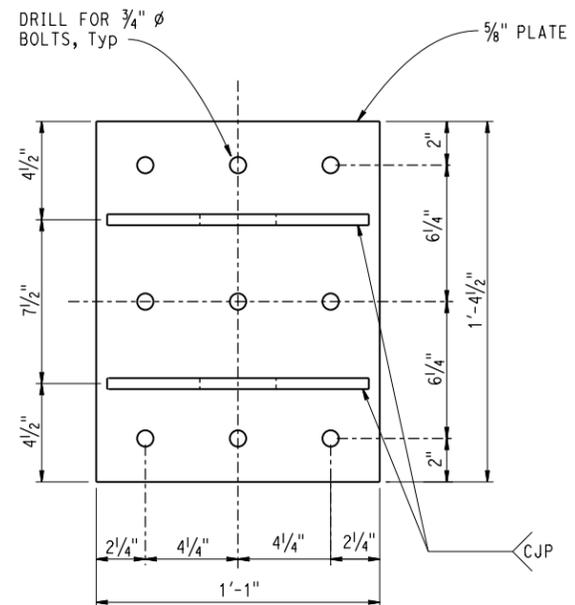

PLAN VIEW

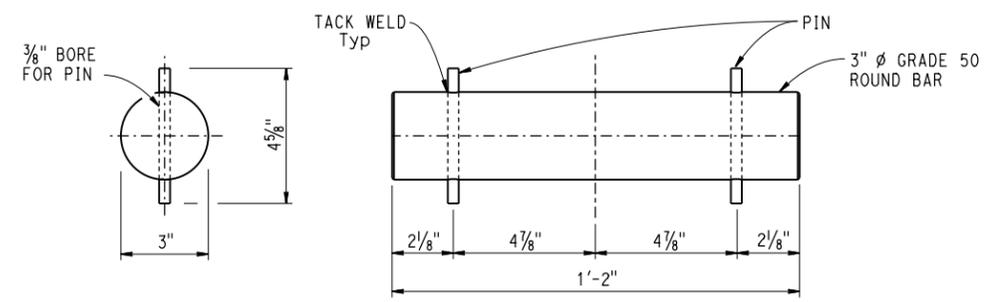


PIN
NO SCALE

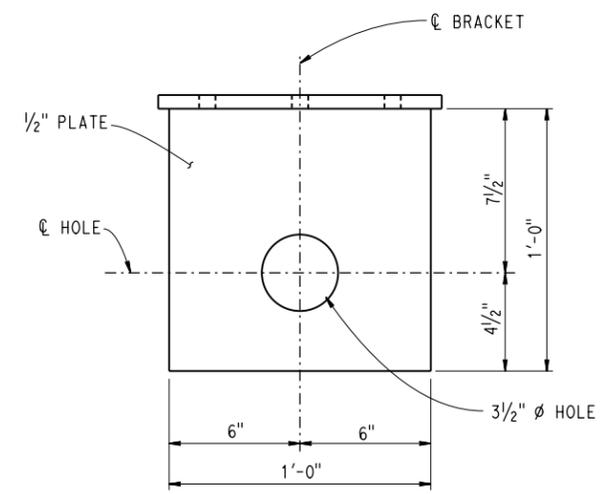

SIDE VIEW

BRACKET
3" = 1'-0"

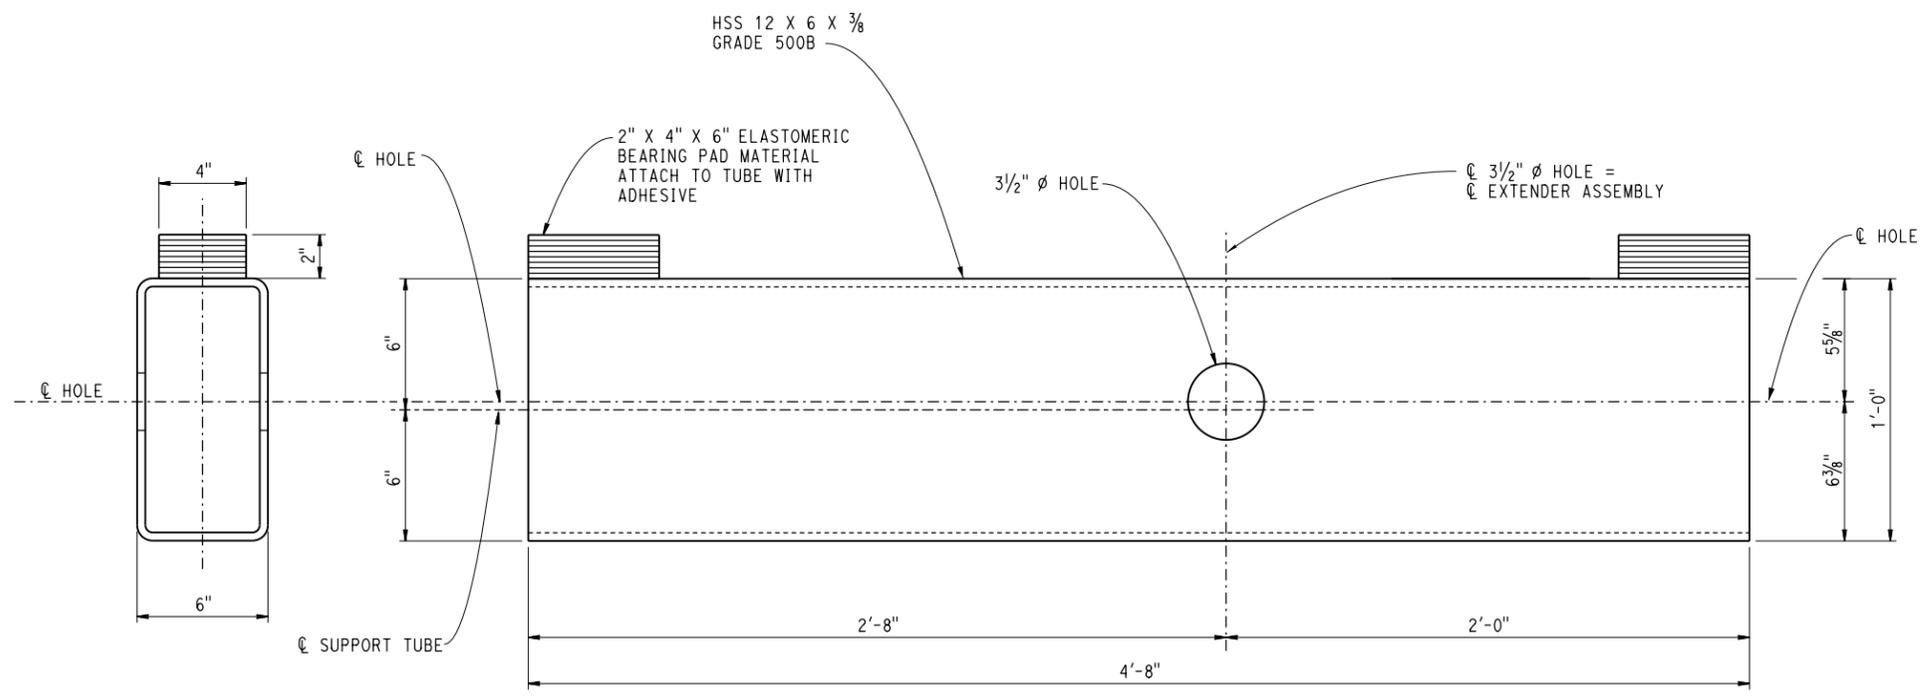

END VIEW

SIDE VIEW

SUPPORT TUBE
3" = 1'-0"

NOTE:
THE CONTRACTOR MUST VERIFY ALL CONTROLLING FIELD DIMENSIONS BEFORE ORDERING OR FABRICATING ANY MATERIAL.

NOTE:
For details not shown, see xs7-100-1 "SLAB BRIDGE SEAT EXTENDER DETAILS NO. 1", sheet

STANDARD DRAWING		STATE OF CALIFORNIA DEPARTMENT OF TRANSPORTATION		DIVISION OF ENGINEERING SERVICES		BRIDGE NO. X		X	
FILE NO. xs7-100-2	APPROVAL DATE July 2014	0 1 2 3		UNIT: X PROJECT NUMBER & PHASE: X		POST MILE X		SLAB BRIDGE SEAT EXTENDER-DETAILS No. 2	
OS OSD 2147A (ENGLISH STANDARD DRAWING "XS" BORDER REV. (02-02-11))		ORIGINAL SCALE IN INCHES FOR REDUCED PLANS		CONTRACT NO.: X		DISREGARD PRINTS BEARING EARLIER REVISION DATES		REVISION DATES SHEET OF	
						4-14-14		X X	

USERNAME => s136236 DATE PLOTTED => 19-JUN-2014 TIME PLOTTED => 16:56