
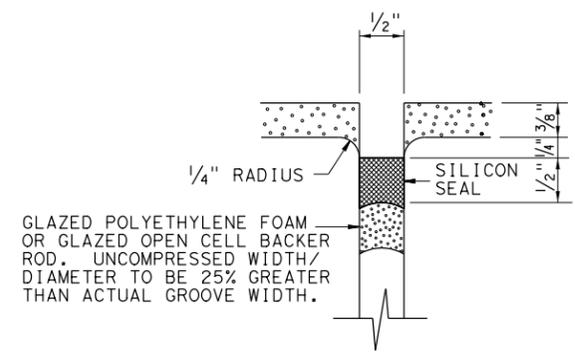
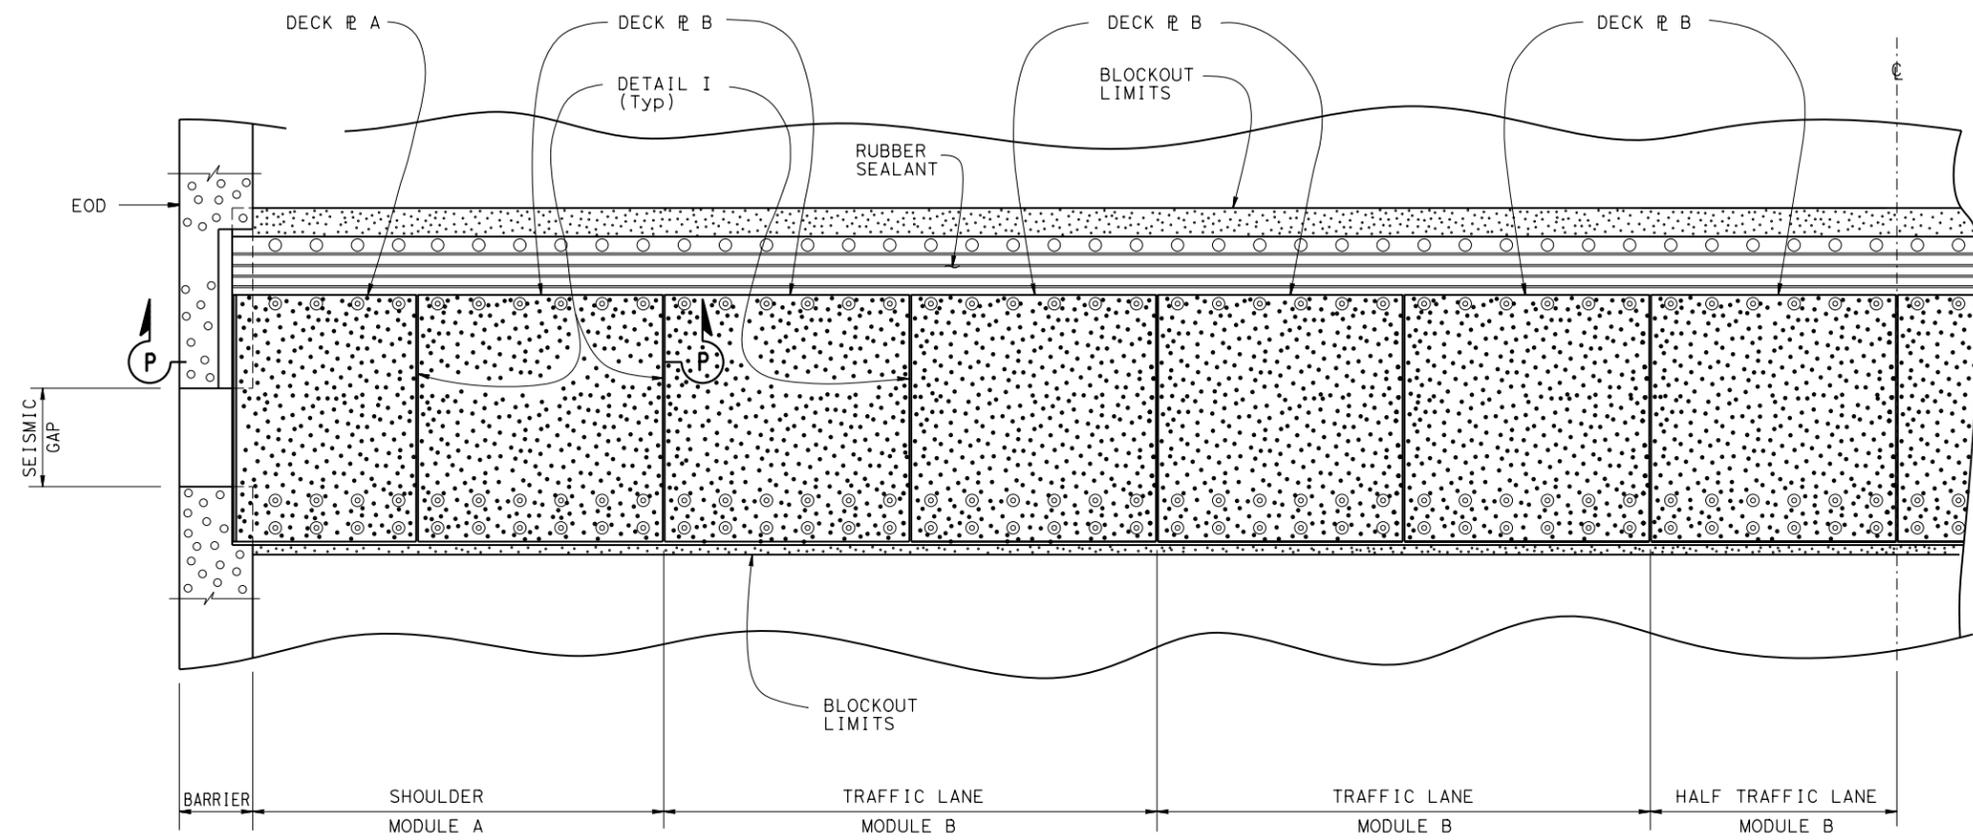


DIST	COUNTY	ROUTE	POST MILES TOTAL PROJECT	SHEET No.	TOTAL SHEETS
X	X	X	X	X	X

REGISTERED CIVIL ENGINEER DATE _____

PLANS APPROVAL DATE _____

The State of California or its officers or agents shall not be responsible for the accuracy or completeness of electronic copies of this plan sheet.

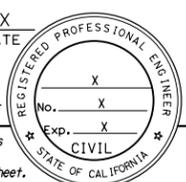

DETAIL I
NO SCALE

EXPANSION JOINT (HALF) PLAN
NO SCALE

LEGEND:

Denotes Multilayer Polymer Concrete Overlay.

NOTES:

- For Plates A and B see "DECK PLATE DETAILS NO 2" sheet.
- Deck Plate A matches with Support Plate A and the Channel Assembly A (Module A) Likewise for Module B. Channel assemblies are 1/2" wider than their corresponding deck plates.
- One Module B is placed per half traffic lane.
- Only portions of barriers are not shown for clarity.
- For SECTION P-P see "DECK PLATE DETAILS No. 2" sheet for TYPE II joint.

STANDARD DRAWING
FILE NO. **xs8-100-2**
APPROVAL DATE October 2014

STATE OF CALIFORNIA
DEPARTMENT OF TRANSPORTATION
DIVISION OF ENGINEERING SERVICES

BRIDGE NO. X
POST MILE X
SEISMIC JOINT TYPE II (HALF CHANNEL)
DECK PLATE DETAILS No. 1

USERNAME => s136236 DATE PLOTTED => 02-OCT-2014 TIME PLOTTED => 10:22